


*ALL DIMENSIONS ARE TO FACE OF FRAMING OR EDGE OF SLAB UNLESS NOTED OTHERWISE

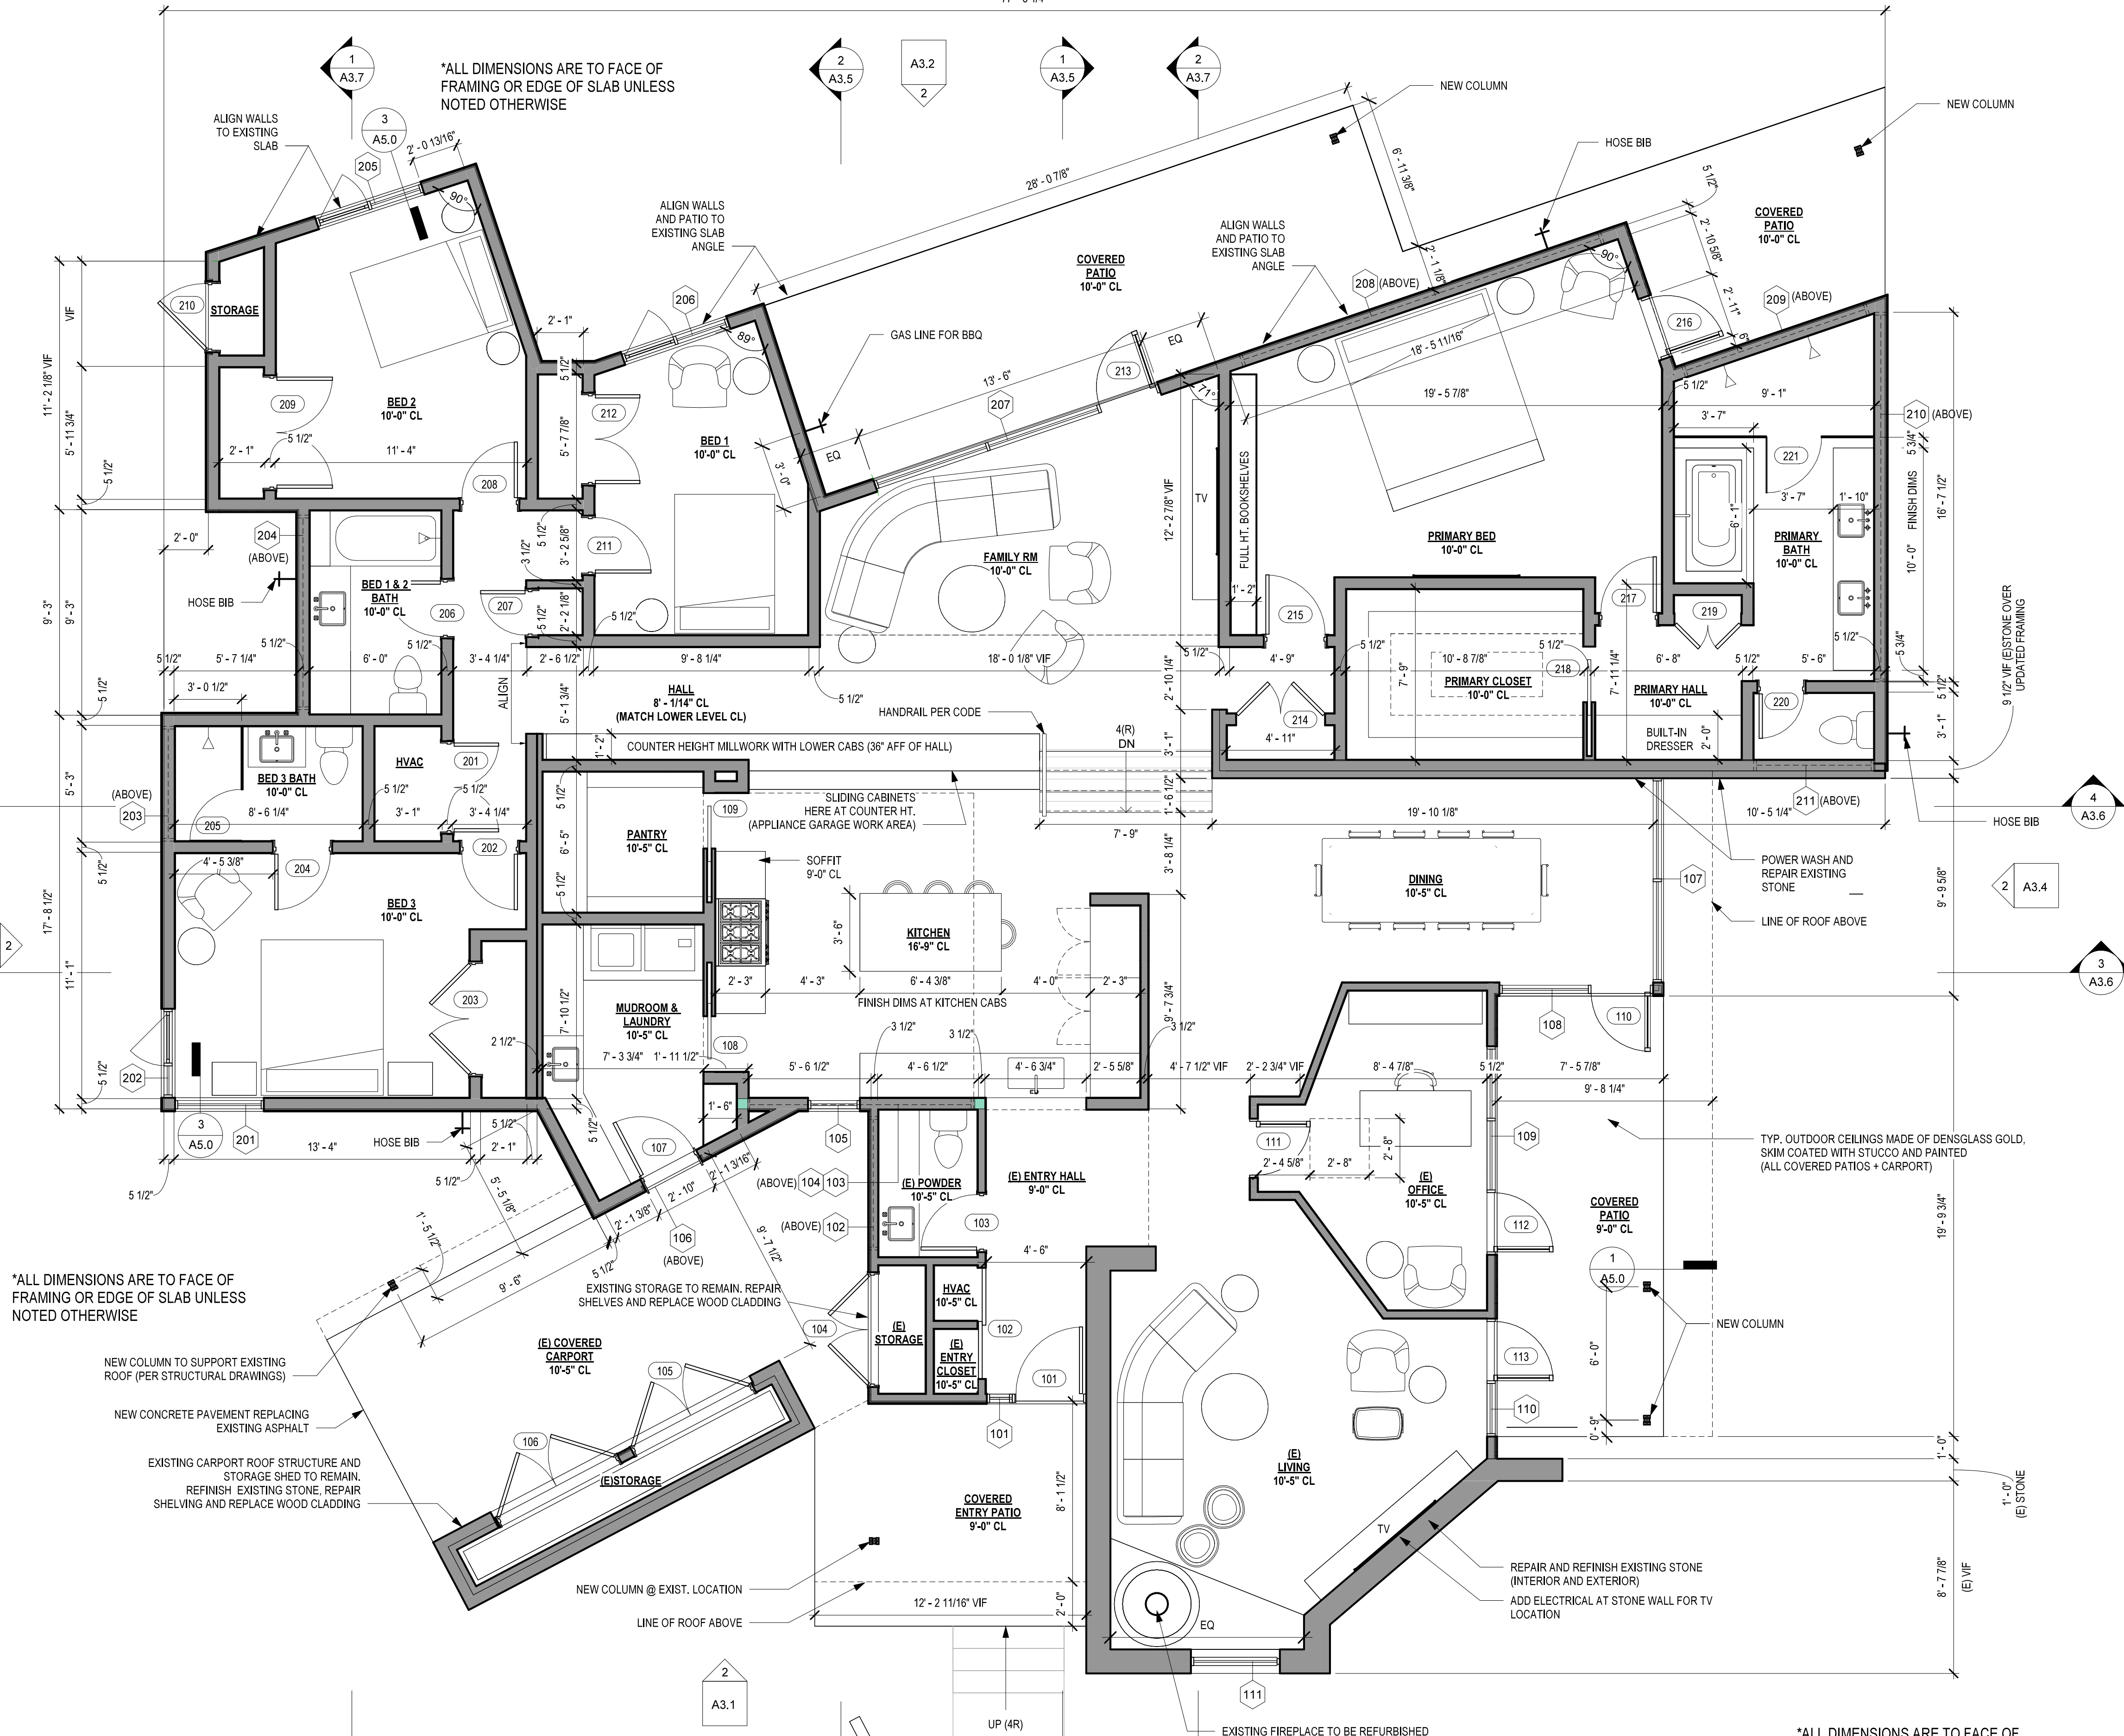

*ALL DIMENSIONS ARE TO FACE OF FRAMING OR EDGE OF SLAB UNLESS NOTED OTHERWISE

NEW COLUMN TO SUPPORT EXISTING ROOF (PER STRUCTURAL DRAWINGS)

NEW CONCRETE PAVEMENT REPLACING EXISTING ASPHALT

EXISTING CARPORT ROOF STRUCTURE AND STORAGE SHED TO REMAIN. REFINISH EXISTING STONE, REPAIR SHELVING AND REPLACE WOOD CLADDING

EXISTING STORAGE TO REMAIN. REPAIR SHELVES AND REPLACE WOOD CLADDING

NEW COLUMN @ EXIST. LOCATION

LINE OF ROOF ABOVE

*ALL DIMENSIONS ARE TO FACE OF FRAMING OR EDGE OF SLAB UNLESS NOTED OTHERWISE



DOB & EEL DESIGN STUDIO

WWW.DOBANDEEL.COM
 6008 ROXBURY LANE
 AUSTIN, TX 78739

DAVID O'BRIEN: 310-384-9629
 DAVID@DOBANDEEL.COM


ERIN LINDLEY: 512-415-9576
 ERIN@DOBANDEEL.COM

CLIFFSIDE HOUSE

1705 Cliffside Dr.
 Austin, TX 78704

DATE:
 June 1, 2025

DRAWING TITLE:
 FLOOR 1 PLAN

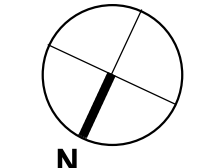

A2.1

1 FLOOR 1 PLAN
 1/4" = 1'-0" (1/8" = 1'-0" IF 11x17)