


2 FLOOR 1 PLAN - FAR DIAGRAM
1/8" = 1'-0" (1/16" = 1'-0" IF 11 X 17)

TOTAL = 3284 SF
LOT AREA = 14,843 SF

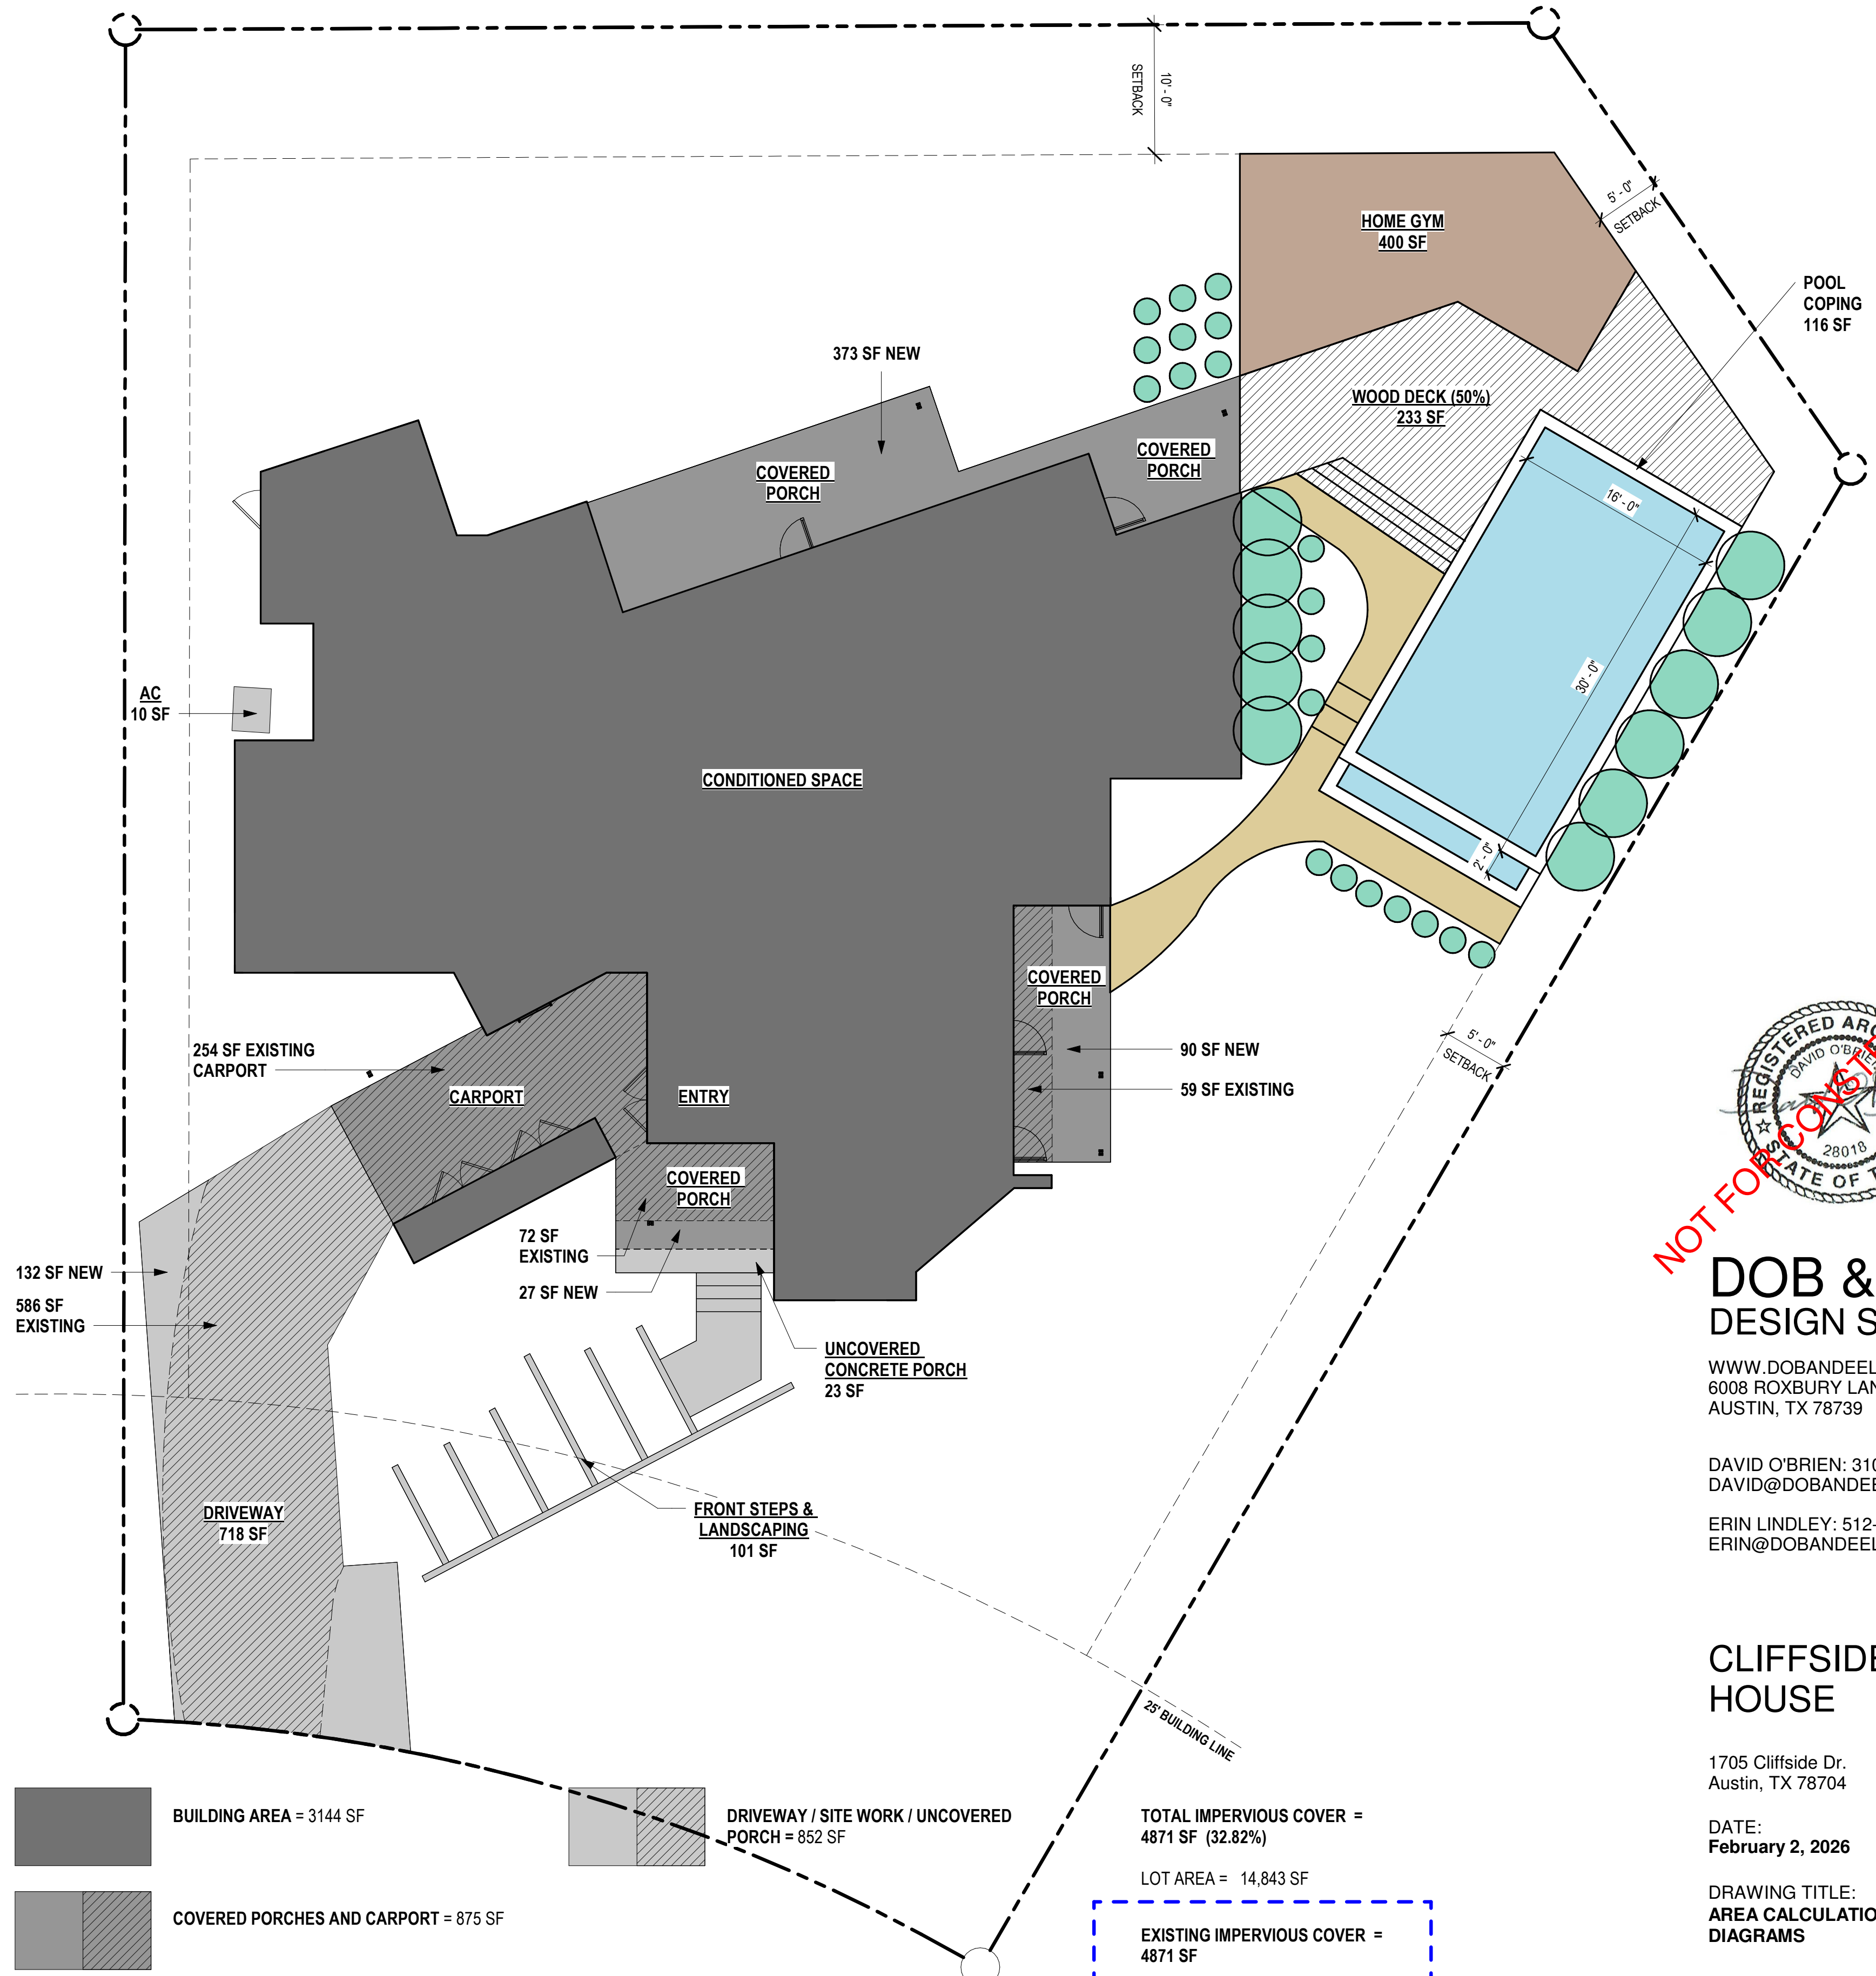

1 IMPERVIOUS COVER / SITE DIAGRAM
1/8" = 1'-0" (1/16" = 1'-0" IF 11 X 17)



**DOB & EEL
DESIGN STUDIO**

WWW.DOBANDEEL.COM
6008 ROXBURY LANE
AUSTIN, TX 78739

DAVID O'BRIEN: 310-384-9629
DAVID@DOBANDEEL.COM

ERIN LINDLEY: 512-415-9576
ERIN@DOBANDEEL.COM

**CLIFFSIDE
HOUSE**

1705 Cliffside Dr.
Austin, TX 78704

DATE:
February 2, 2026

DRAWING TITLE:
AREA CALCULATION
DIAGRAMS

A0.4